





FRONT ELEVATION




SIDE ELEVATION

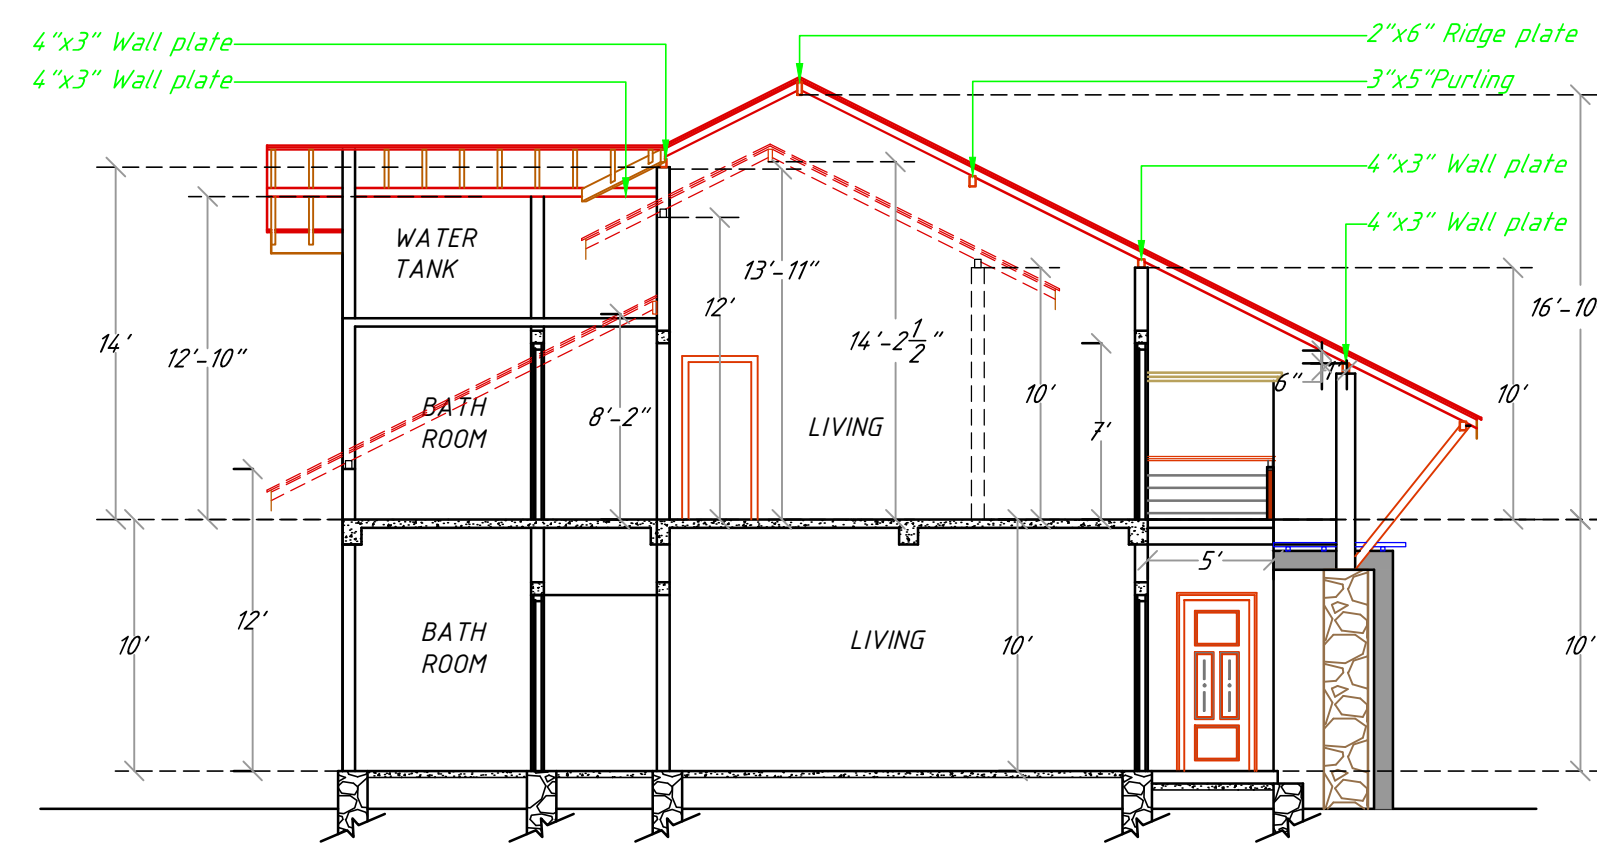


SECTION X-X

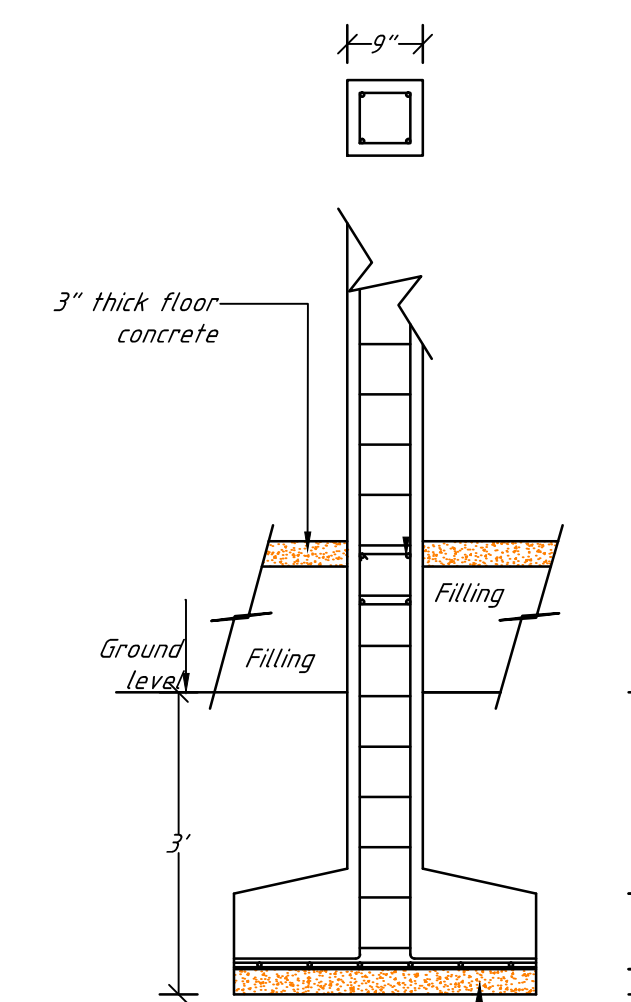


FOUNDATION DETAIL FOR 6" THICK BRICK WALL

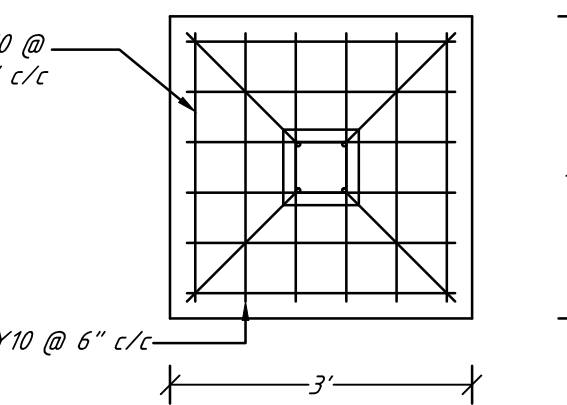

TYPICAL DETAILS OF COLUMN

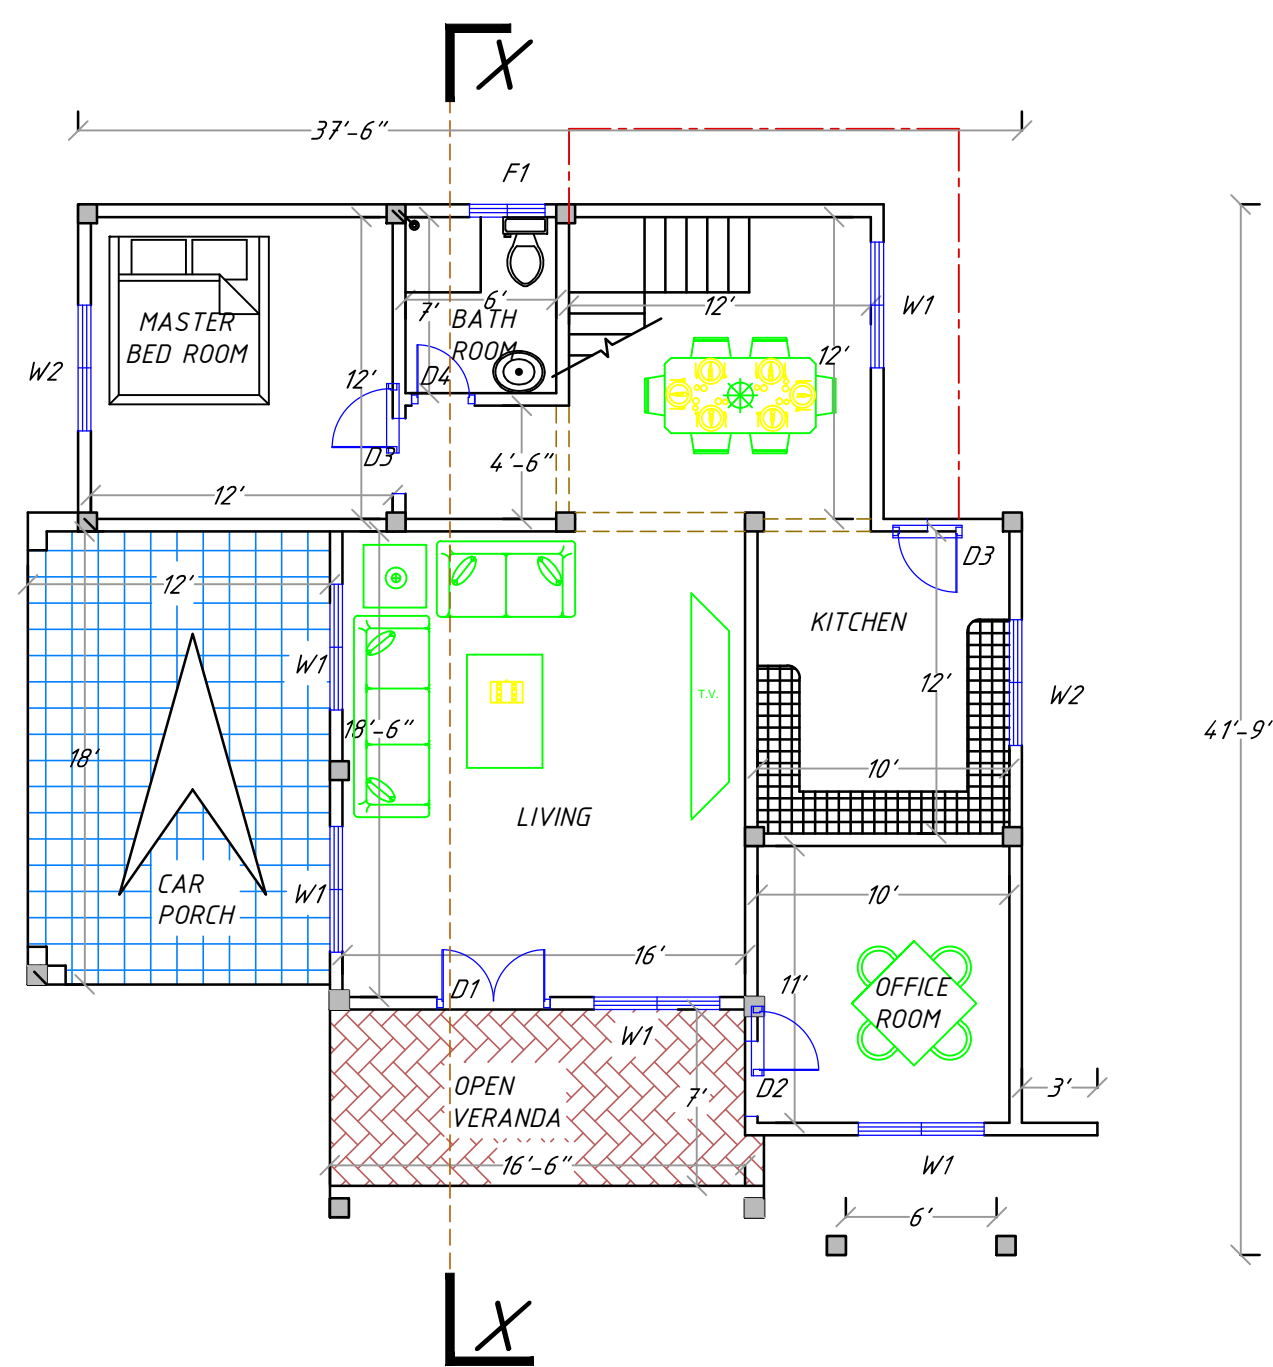


GROUND FLOOR PLAN

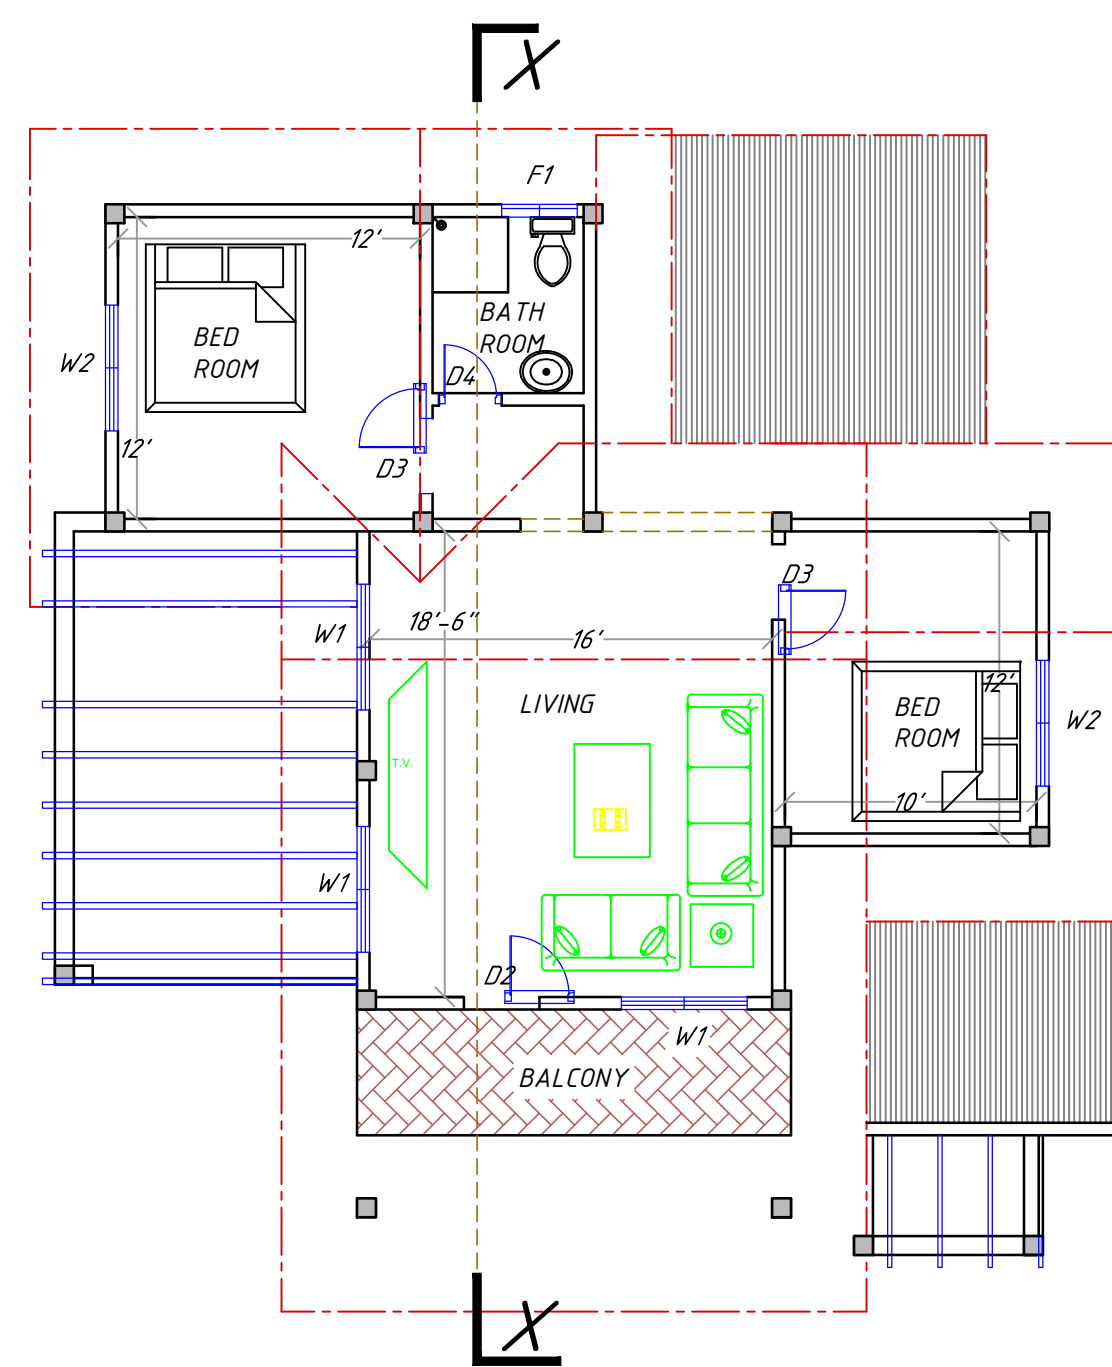


FIRST FLOOR PLAN

SCHEDULE OF DOORS & WINDOWS				
TYPE	WIDTH	HEIGHT	DESCRIPTION	NO..
D1	4'-6"	7'-0"	Flush Double Paneled Door	01
D2	4'-0"	7'-0"	Flush Double Paneled Door	01
D3	3'-0"	7'-0"	Flush Paneled Door	07
D4	2'-6"	7'-0"	PVC Door	01
W1	4'-6"	4'-0"	Glazed Window	05
W2	6'-0"	4'-0"	Glazed Window	02
W3	3'-0"	4'-0"	Glazed Window	03
LW1	3'-3"	4'-0"	Glazed Window	02
FL1	2'-0"	2'-0"	Glazed Window	01

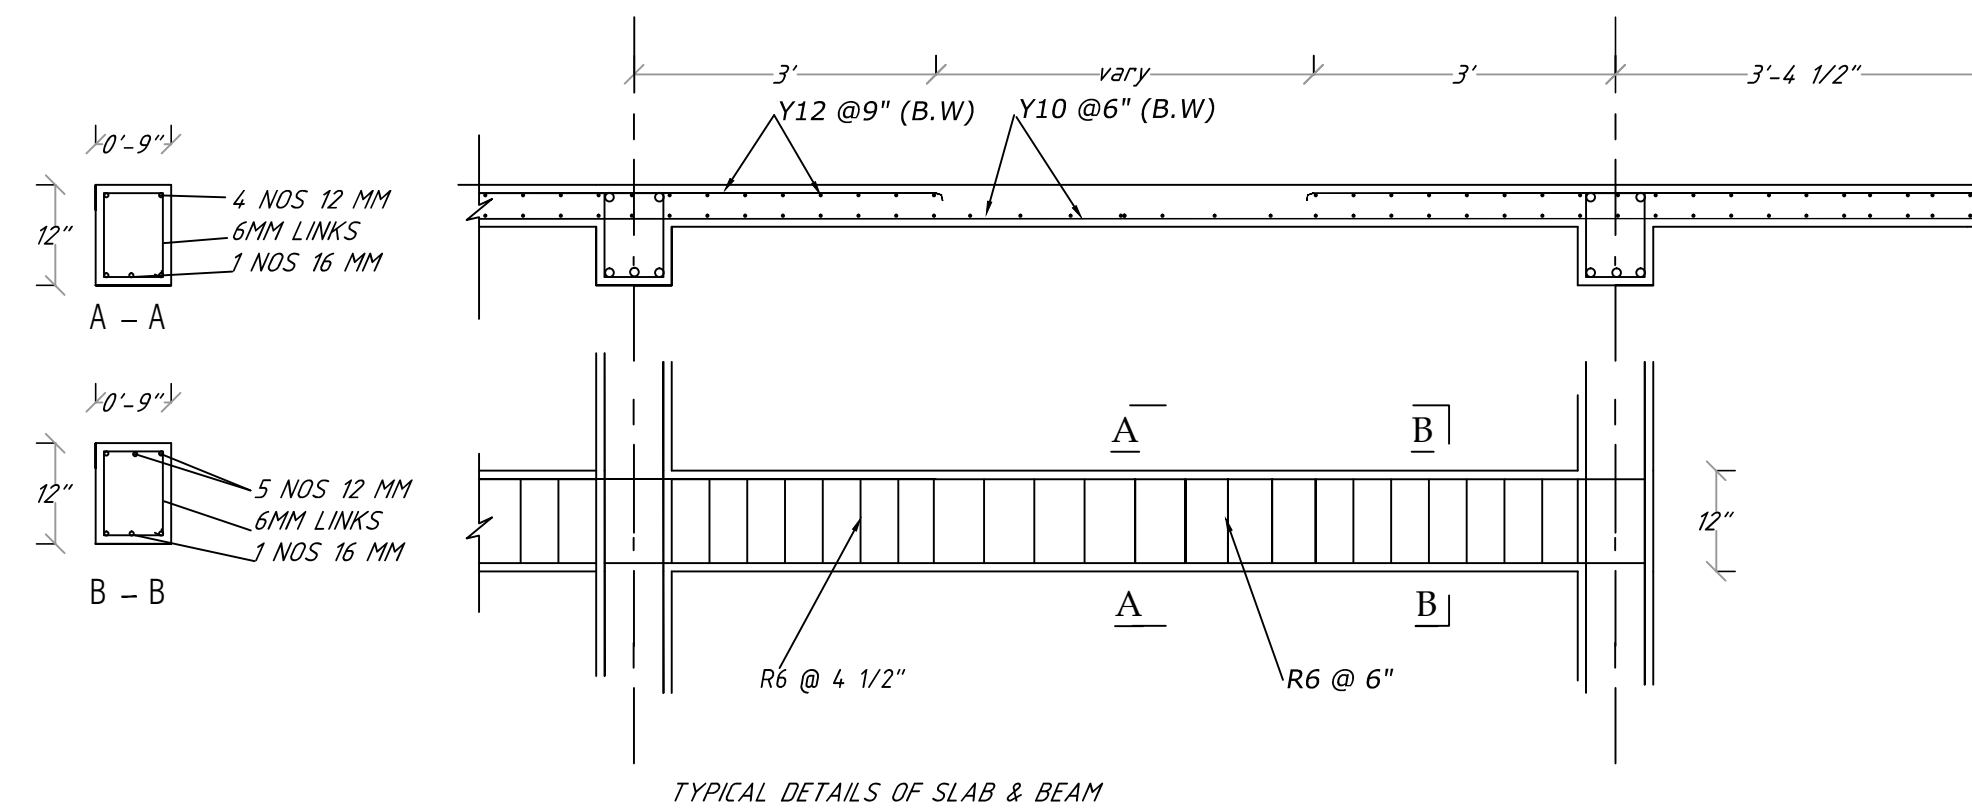

TYPICAL DETAILS OF SLAB & BEAM

SCALE= 1": 2'-0"

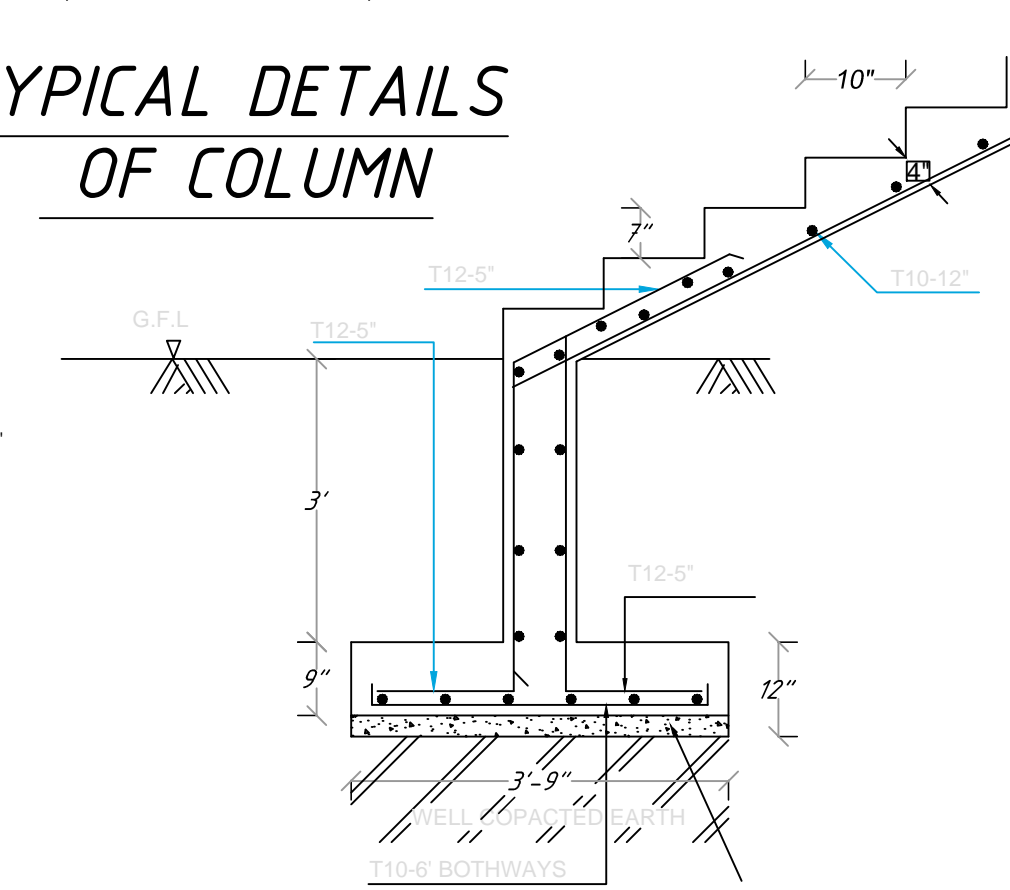

TYPICAL DETAILS OF STAIRCASE

SCALE= 1": 2'-0"

SCALE : EIGHT FEET TO AN INCH
: TWO FEET TO AN INCH

DATE : 2014-05-12

DRG NO : 2014 P 18

GROUND FLOOR AREA - 1332 Sq.ft.
FIRST FLOOR AREA - 810 Sq.ft.
TOTAL FLOOR AREA - 2142 Sq.ft.