

**PROPOSED NEW HOUSE FOR
Mr. A. ATHAUDA
NO. 14
DAWSEN PARK, MANIKKAWA
HINGULA**


GROUND FLOOR AREA : 1651 sq.ft

SCALE : EIGHT FEET TO AN INCH
: TWO FEET TO AN INCH


DATE : 2018-12-09

DRAWN BY : U.G.LASANTHA UMESH PRIYADARSHANA
T.P. : 075-0439762
E-mail : lasanthaumesh1@gmail.com


DRG NO : 2018 P 6

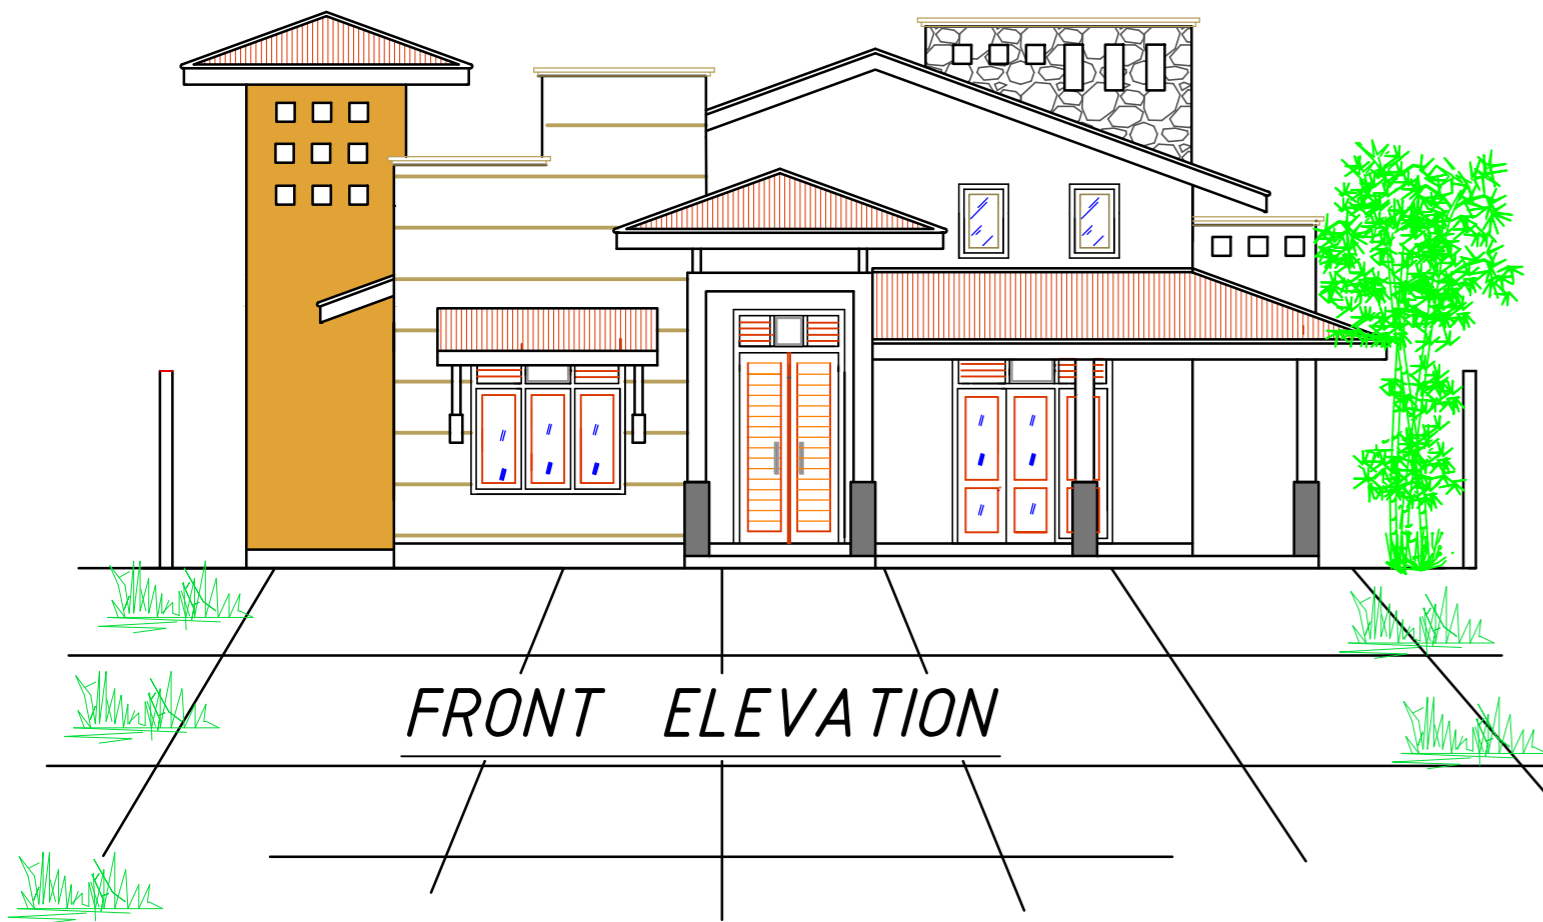


FRONT ELEVATION

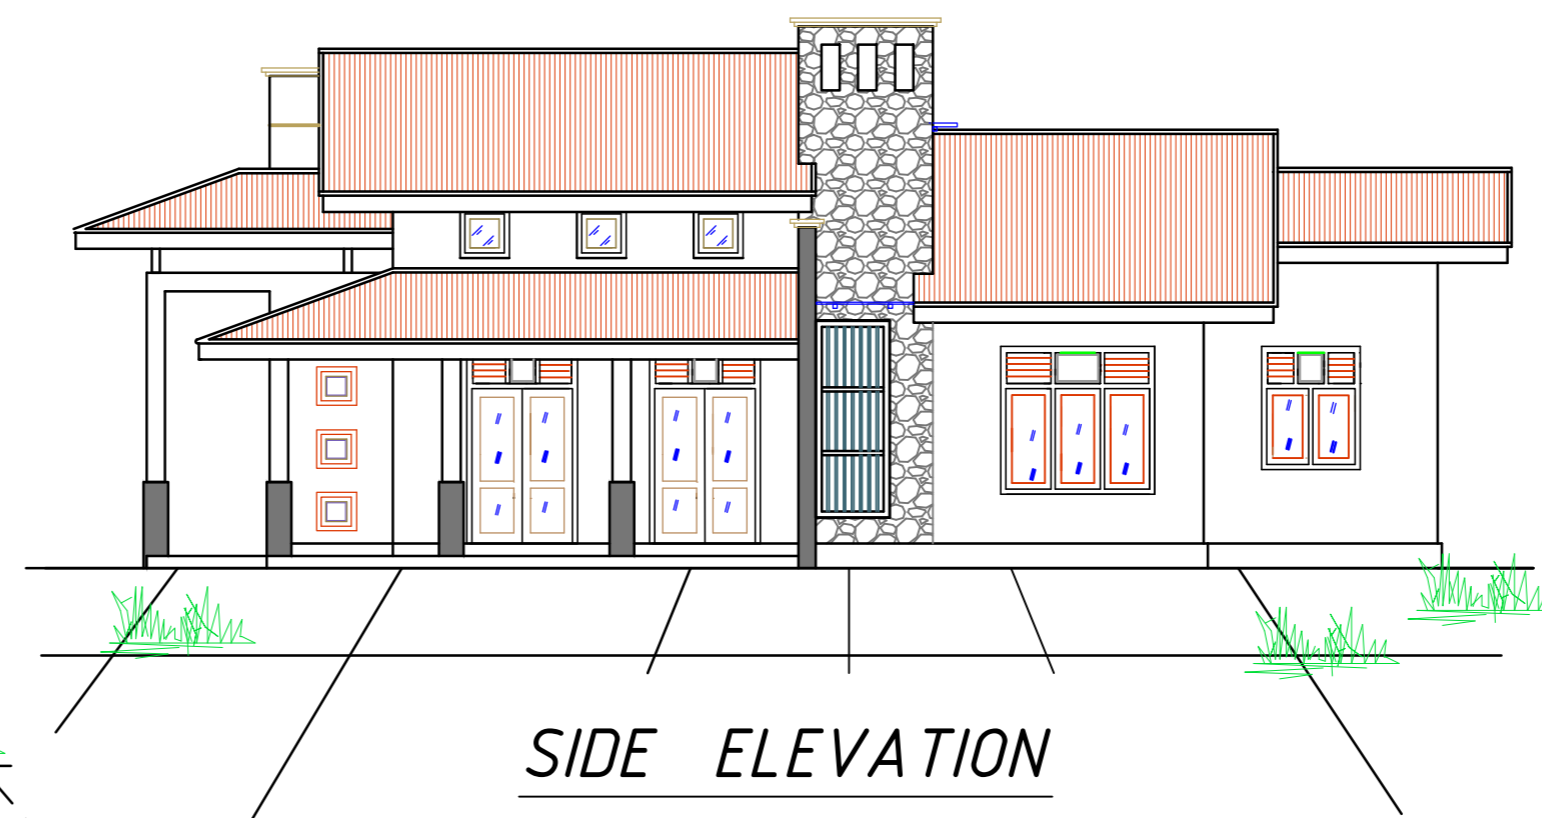


SIDE ELEVATION

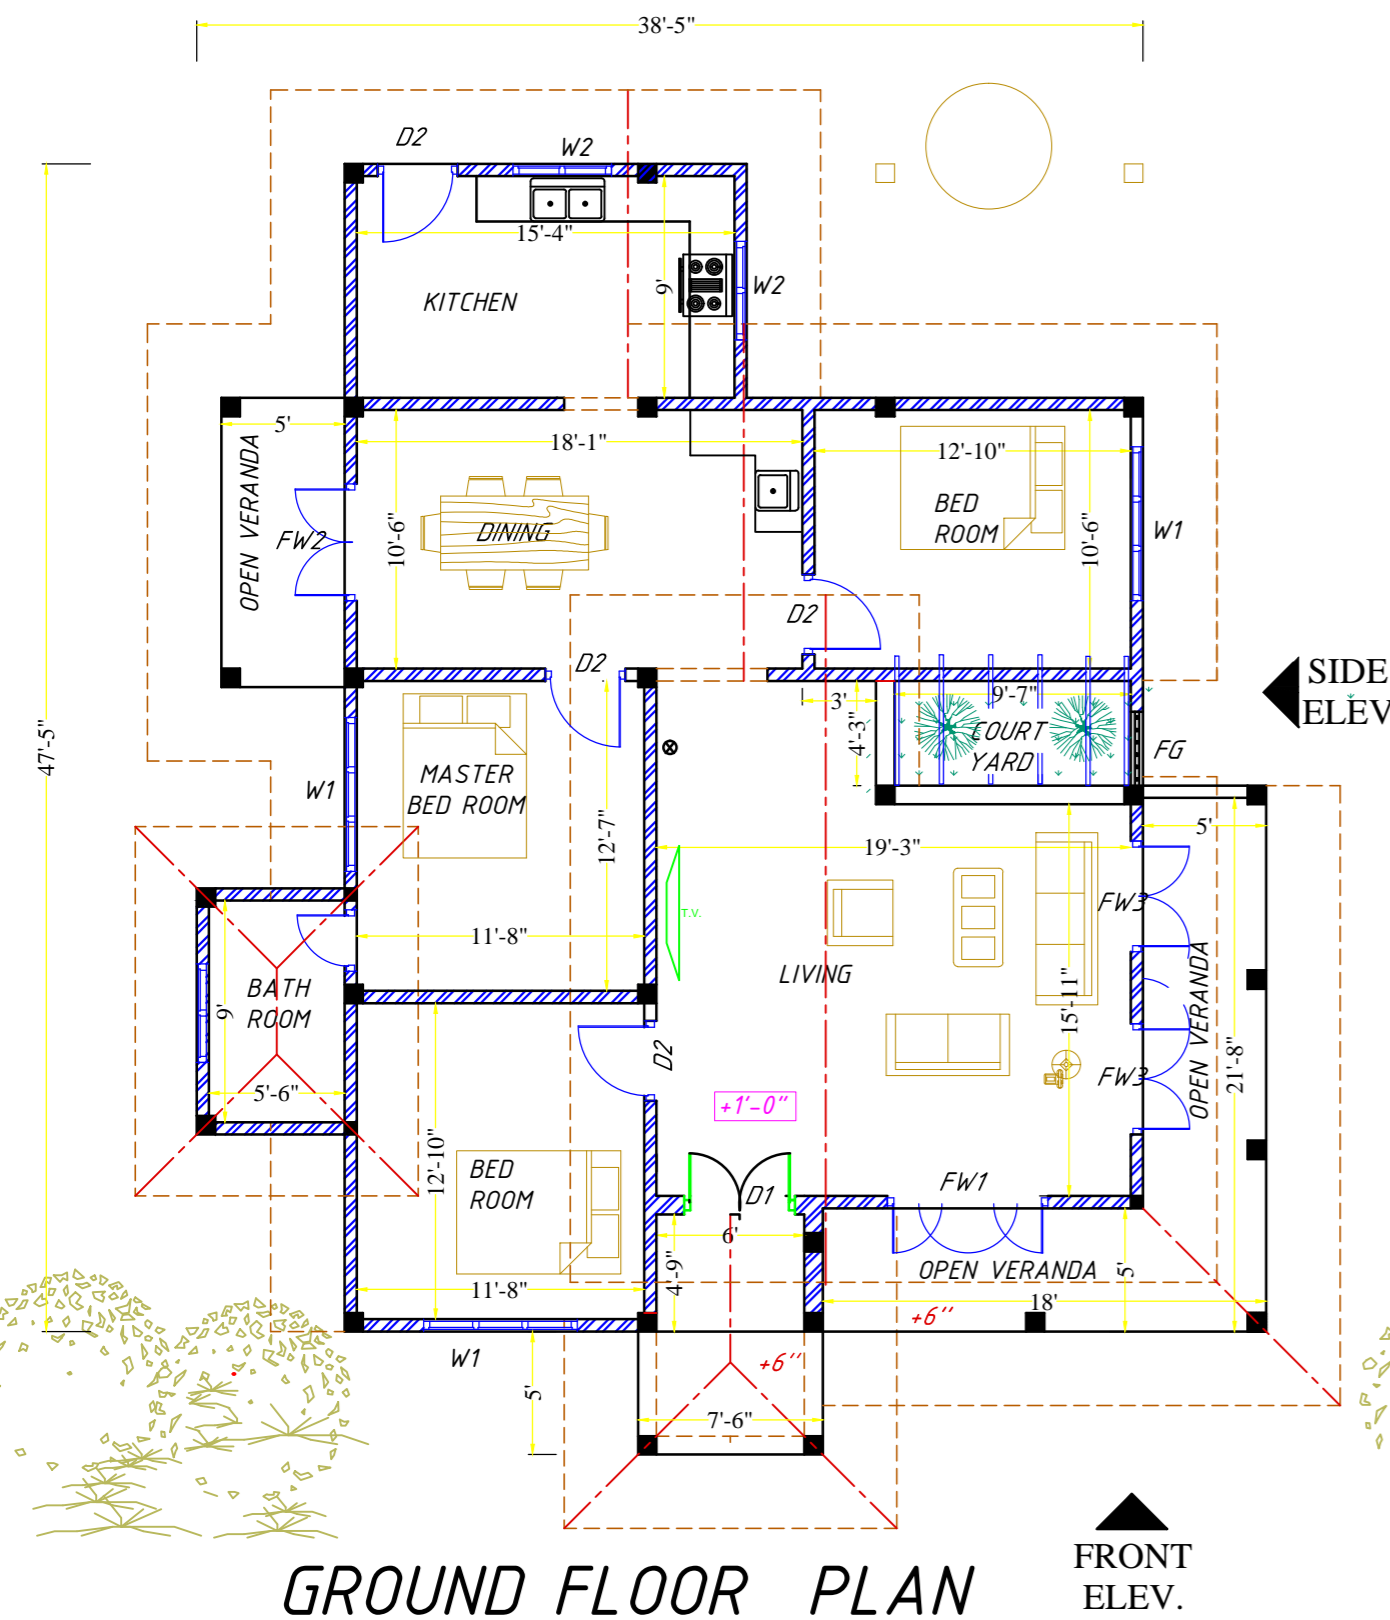


GROUND FLOOR PLAN

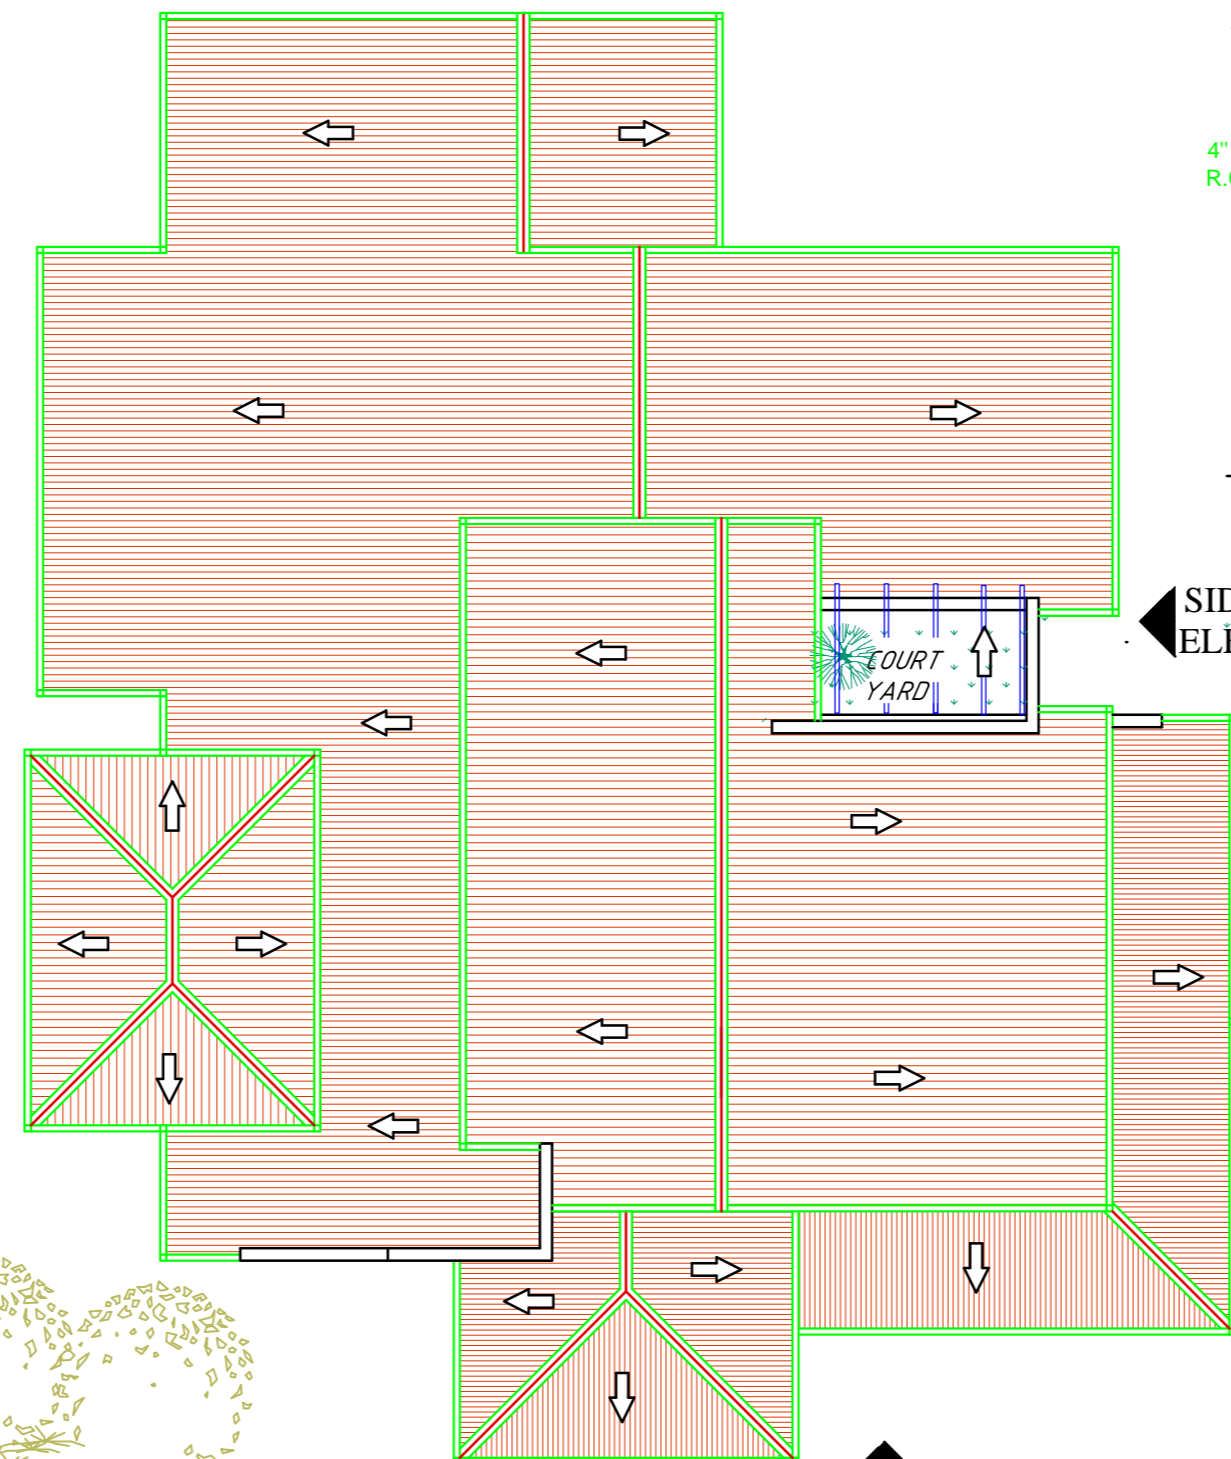

ROOF PLAN

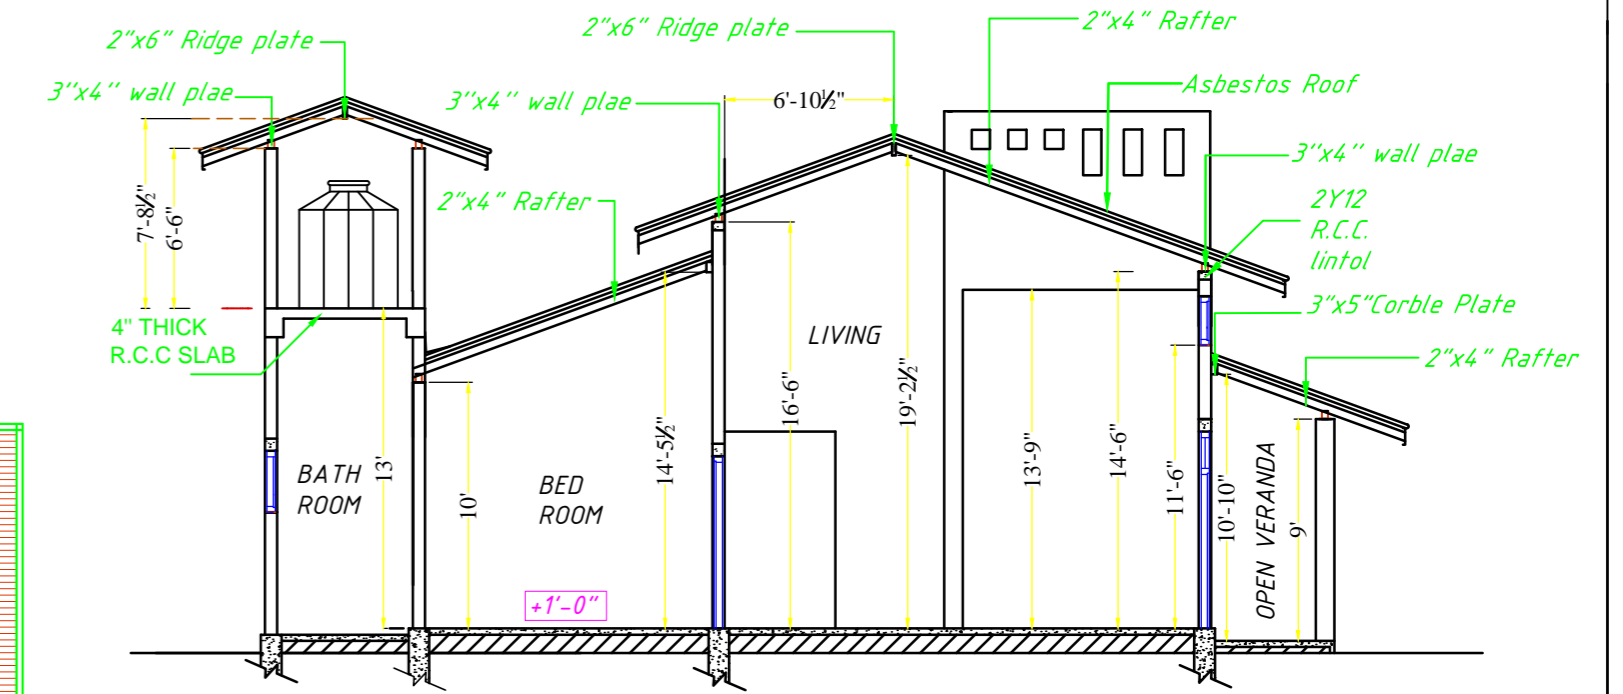

SECTION X-X

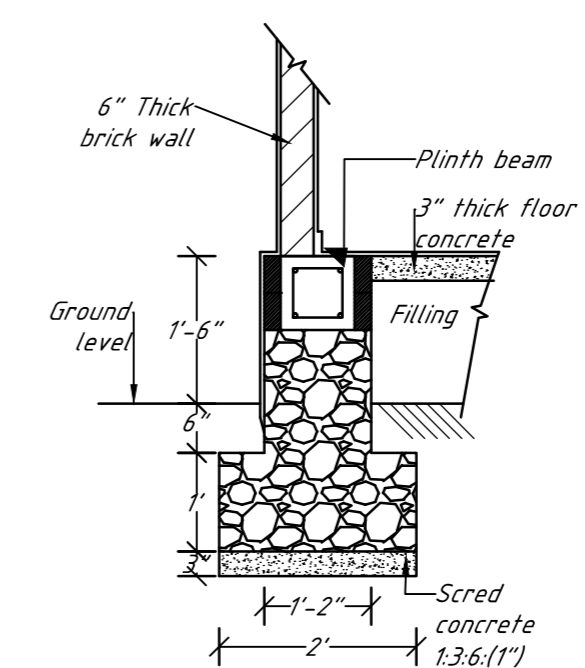

**FOUNDATION DETAIL FOR
6" THICK BRICK WALL**

SCHEDULE OF OPENINGS

TYPE	SIZE	DESCRIPTION	NO..
D1	4'-6" x 9'-6"	FLUSH DOUBLE PANELED DOOR	01
D2	3'-3" x 8'-0"	FLUSH PANELED DOOR	01
D3	3'-3" x 7'-0"	FLUSH PANELED DOOR	03
D4	2'-6" x 6'-6"	PVC DOOR	01
W1	6'-3" x 6'-0"	GLAZED WINDOW	03
W2	4'-0" x 5'-0"	GLAZED WINDOW	02
FW1	6'-6" x 8'-0"	GLAZED FRENCH WINDOW	01
FW2	4'-9" x 8'-0"	GLAZED FRENCH WINDOW	01
FW3	4'-6" x 8'-0"	GLAZED FRENCH WINDOW	02
FGW1	2'-0" x 3'-0"	FIXED GLAZED WINDOW (LOOK AT THE FRONT ELEVATION)	02
FGW2	2'-0" x 2'-0"	FIXED GLAZED WINDOW (LOOK AT THE SIDE ELEVATION)	03
FL1	4'-0" x 2'-6"	GLAZED FAN LIGHT	01
FG	3'-0" x 8'-0"	FIXED GRILL WINDOW	01
A1	4'-6" x 8'-0"	ARCH	01
A2	3'-0" x 7'-0"	ARCH	01